

Materials:


- 6 - 2 x 4 x 12' top and bottom plates
- 26 - 2 x 4 x 8' wall studs
- 2 - 2 x 6 x 8' window header
- 1 - 2' w x 3' h SH new construction window
- 1 - 2' w x 2' h SH new construction window
- 1 roll - 4" x 50' window seal tape (per house)

Cabin 12' x 24'

- 7 - 7/16" x 4' x 8' OSB siding (208 sf) for ext
- 7 - 7/16" x 4' x 8' OSB siding (208 sf) for int
- 5 - 40 sf rolls R-13 insulation
- 210 sf vinyl siding (Sierra D5 DL - clay)
- 2 - ext vinyl corners (Sierra - clay)
- 2 - 1/2" x 12' J channel (vinyl) (Sierra - clay)
- 2 - 12' starter strip (vinyl siding)
- 1 - light mounting block (clay)

Side Wall w/windows

- 10 lb - # 16 cc nails
- 5 lb - # 8 ringshank nails
- 5 lb - 1 1/2" roofing nails

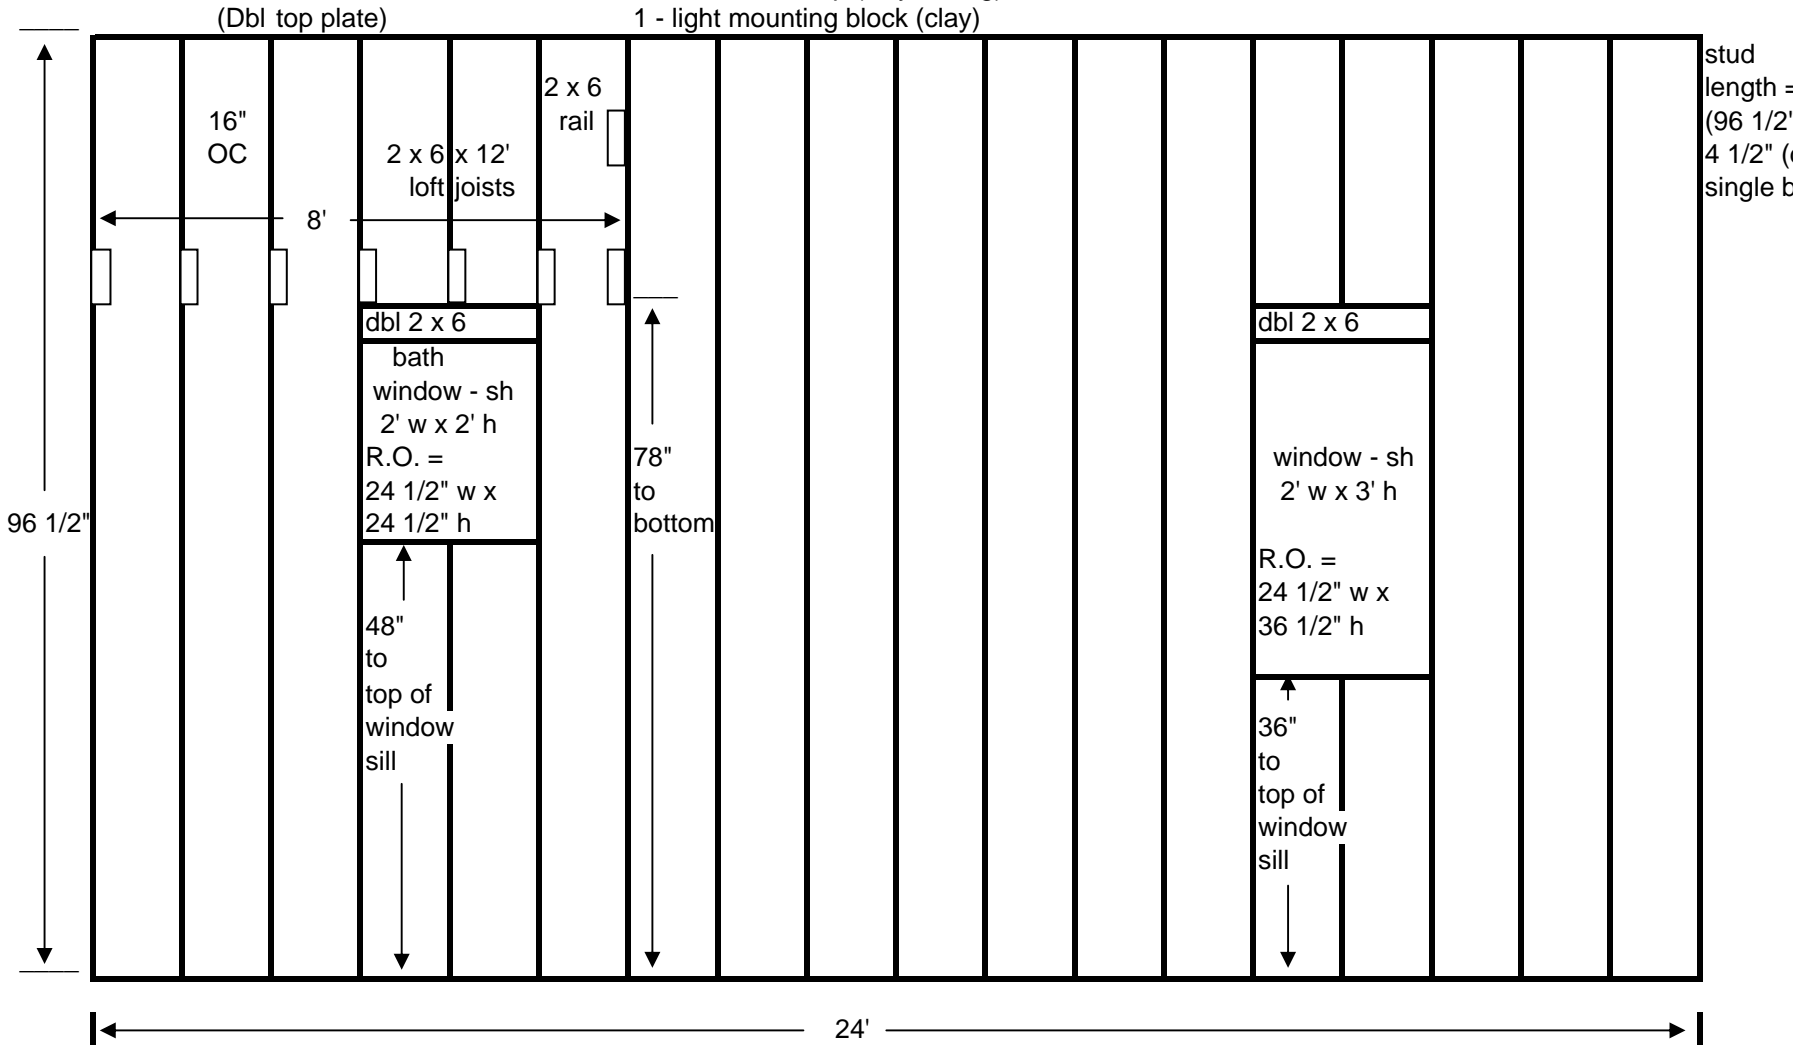

Materials:

Cabin 12' x 24'

Side Wall w/windows

= 92"
!" minus
(dbl top
bottom)