

**Materials:**


**Cabin 12' x 24'**

**FLOOR PLAN**

- 12 - 2 x 8 x 12' band joists - CCA
- 17 - 2 x 8 x 12' floor joists - CCA
- 9 - 3/4" x 4' x 8' T&G plywood

- 2 - 8" x 4' concrete form tubes
- 12 - 80 lb concrete ready mix
- 8 - 1/2" x 6" anchor bolts w/washers and nuts
- 16 - 3/8" x 2' rebar
- 8 - 4 x 4 composite post standoffs/18" metal strap ties

- 10 lb # 16 cc nails
- 5 lb # 8 common twist nails

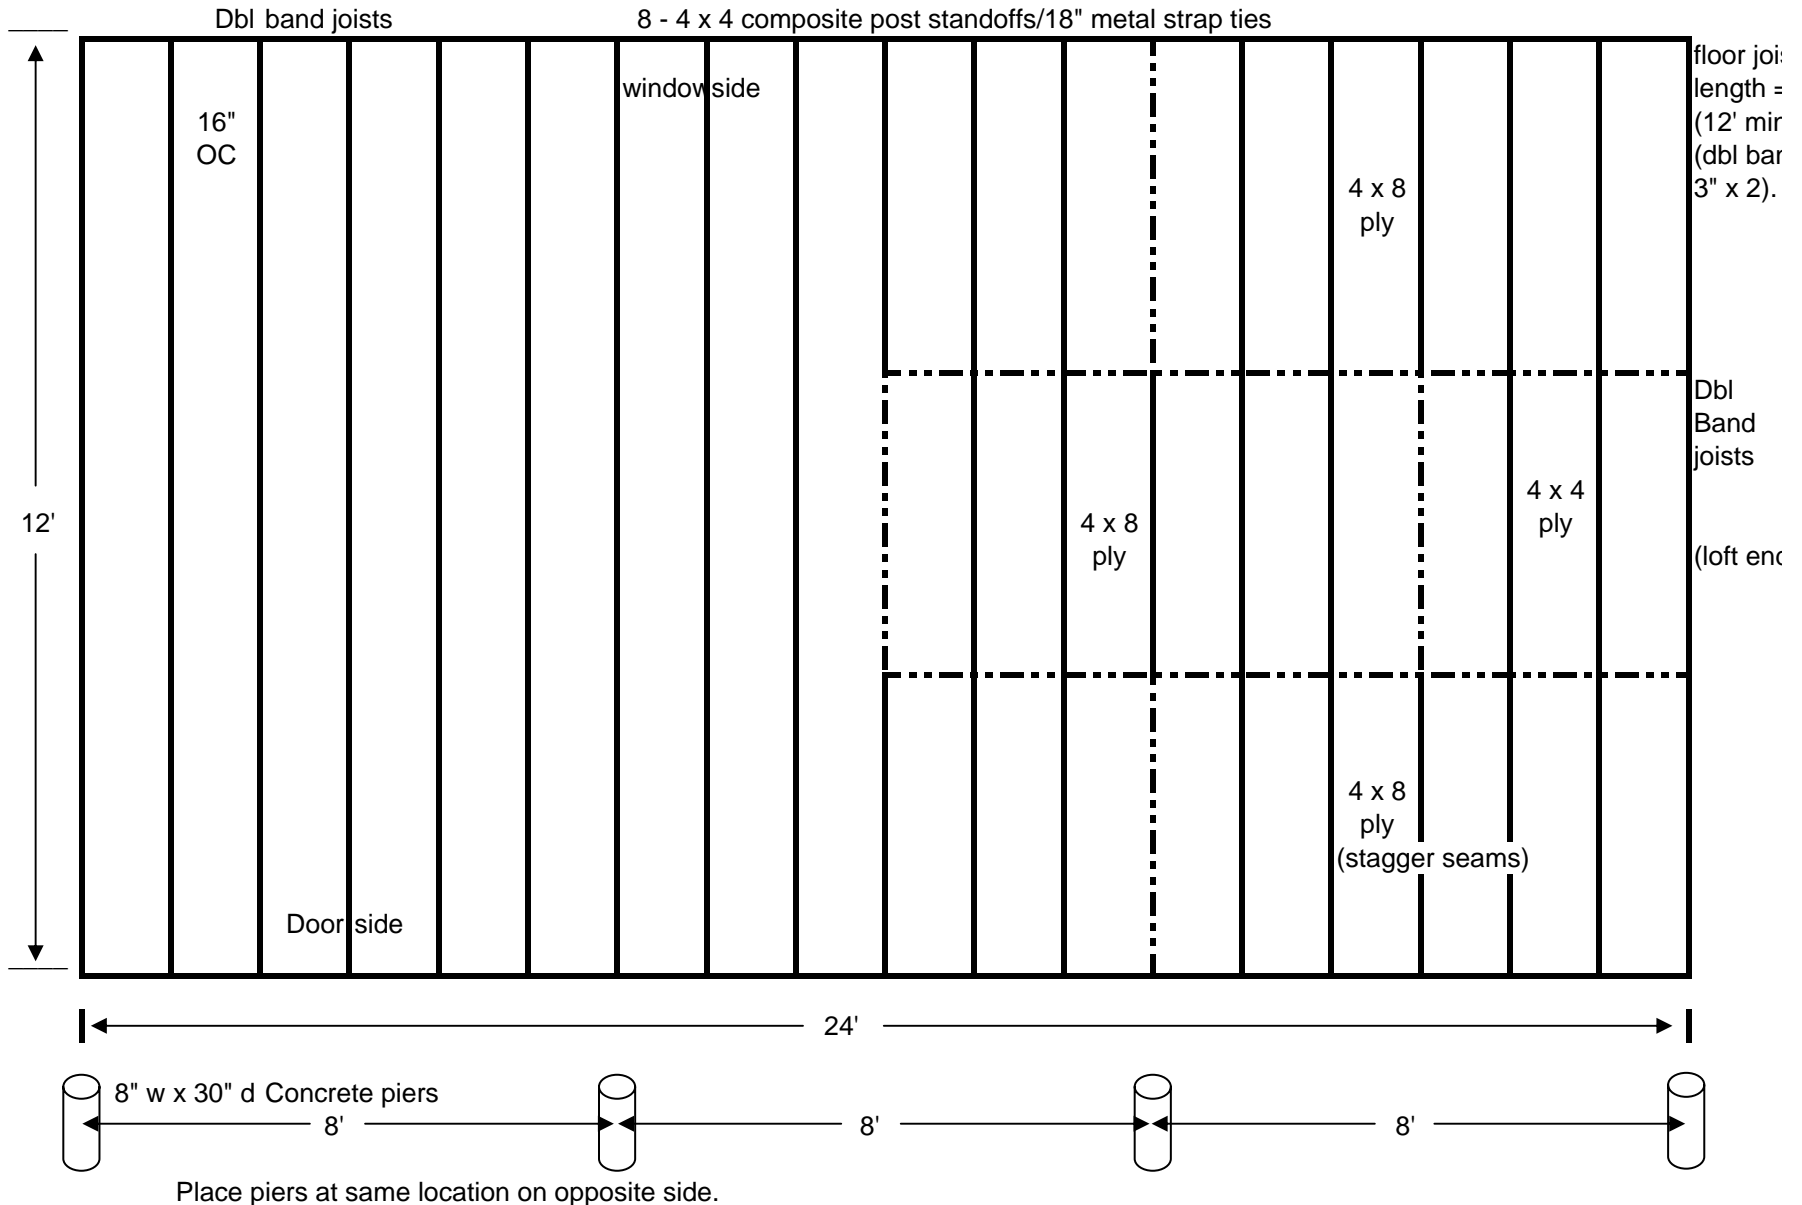

**Materials:**

**Cabin 12' x 24'**

**FLOOR PLAN**

ist  
= 11' 6"  
nus 6")  
nd =  
.

d)